



Furnace C Audio Installation



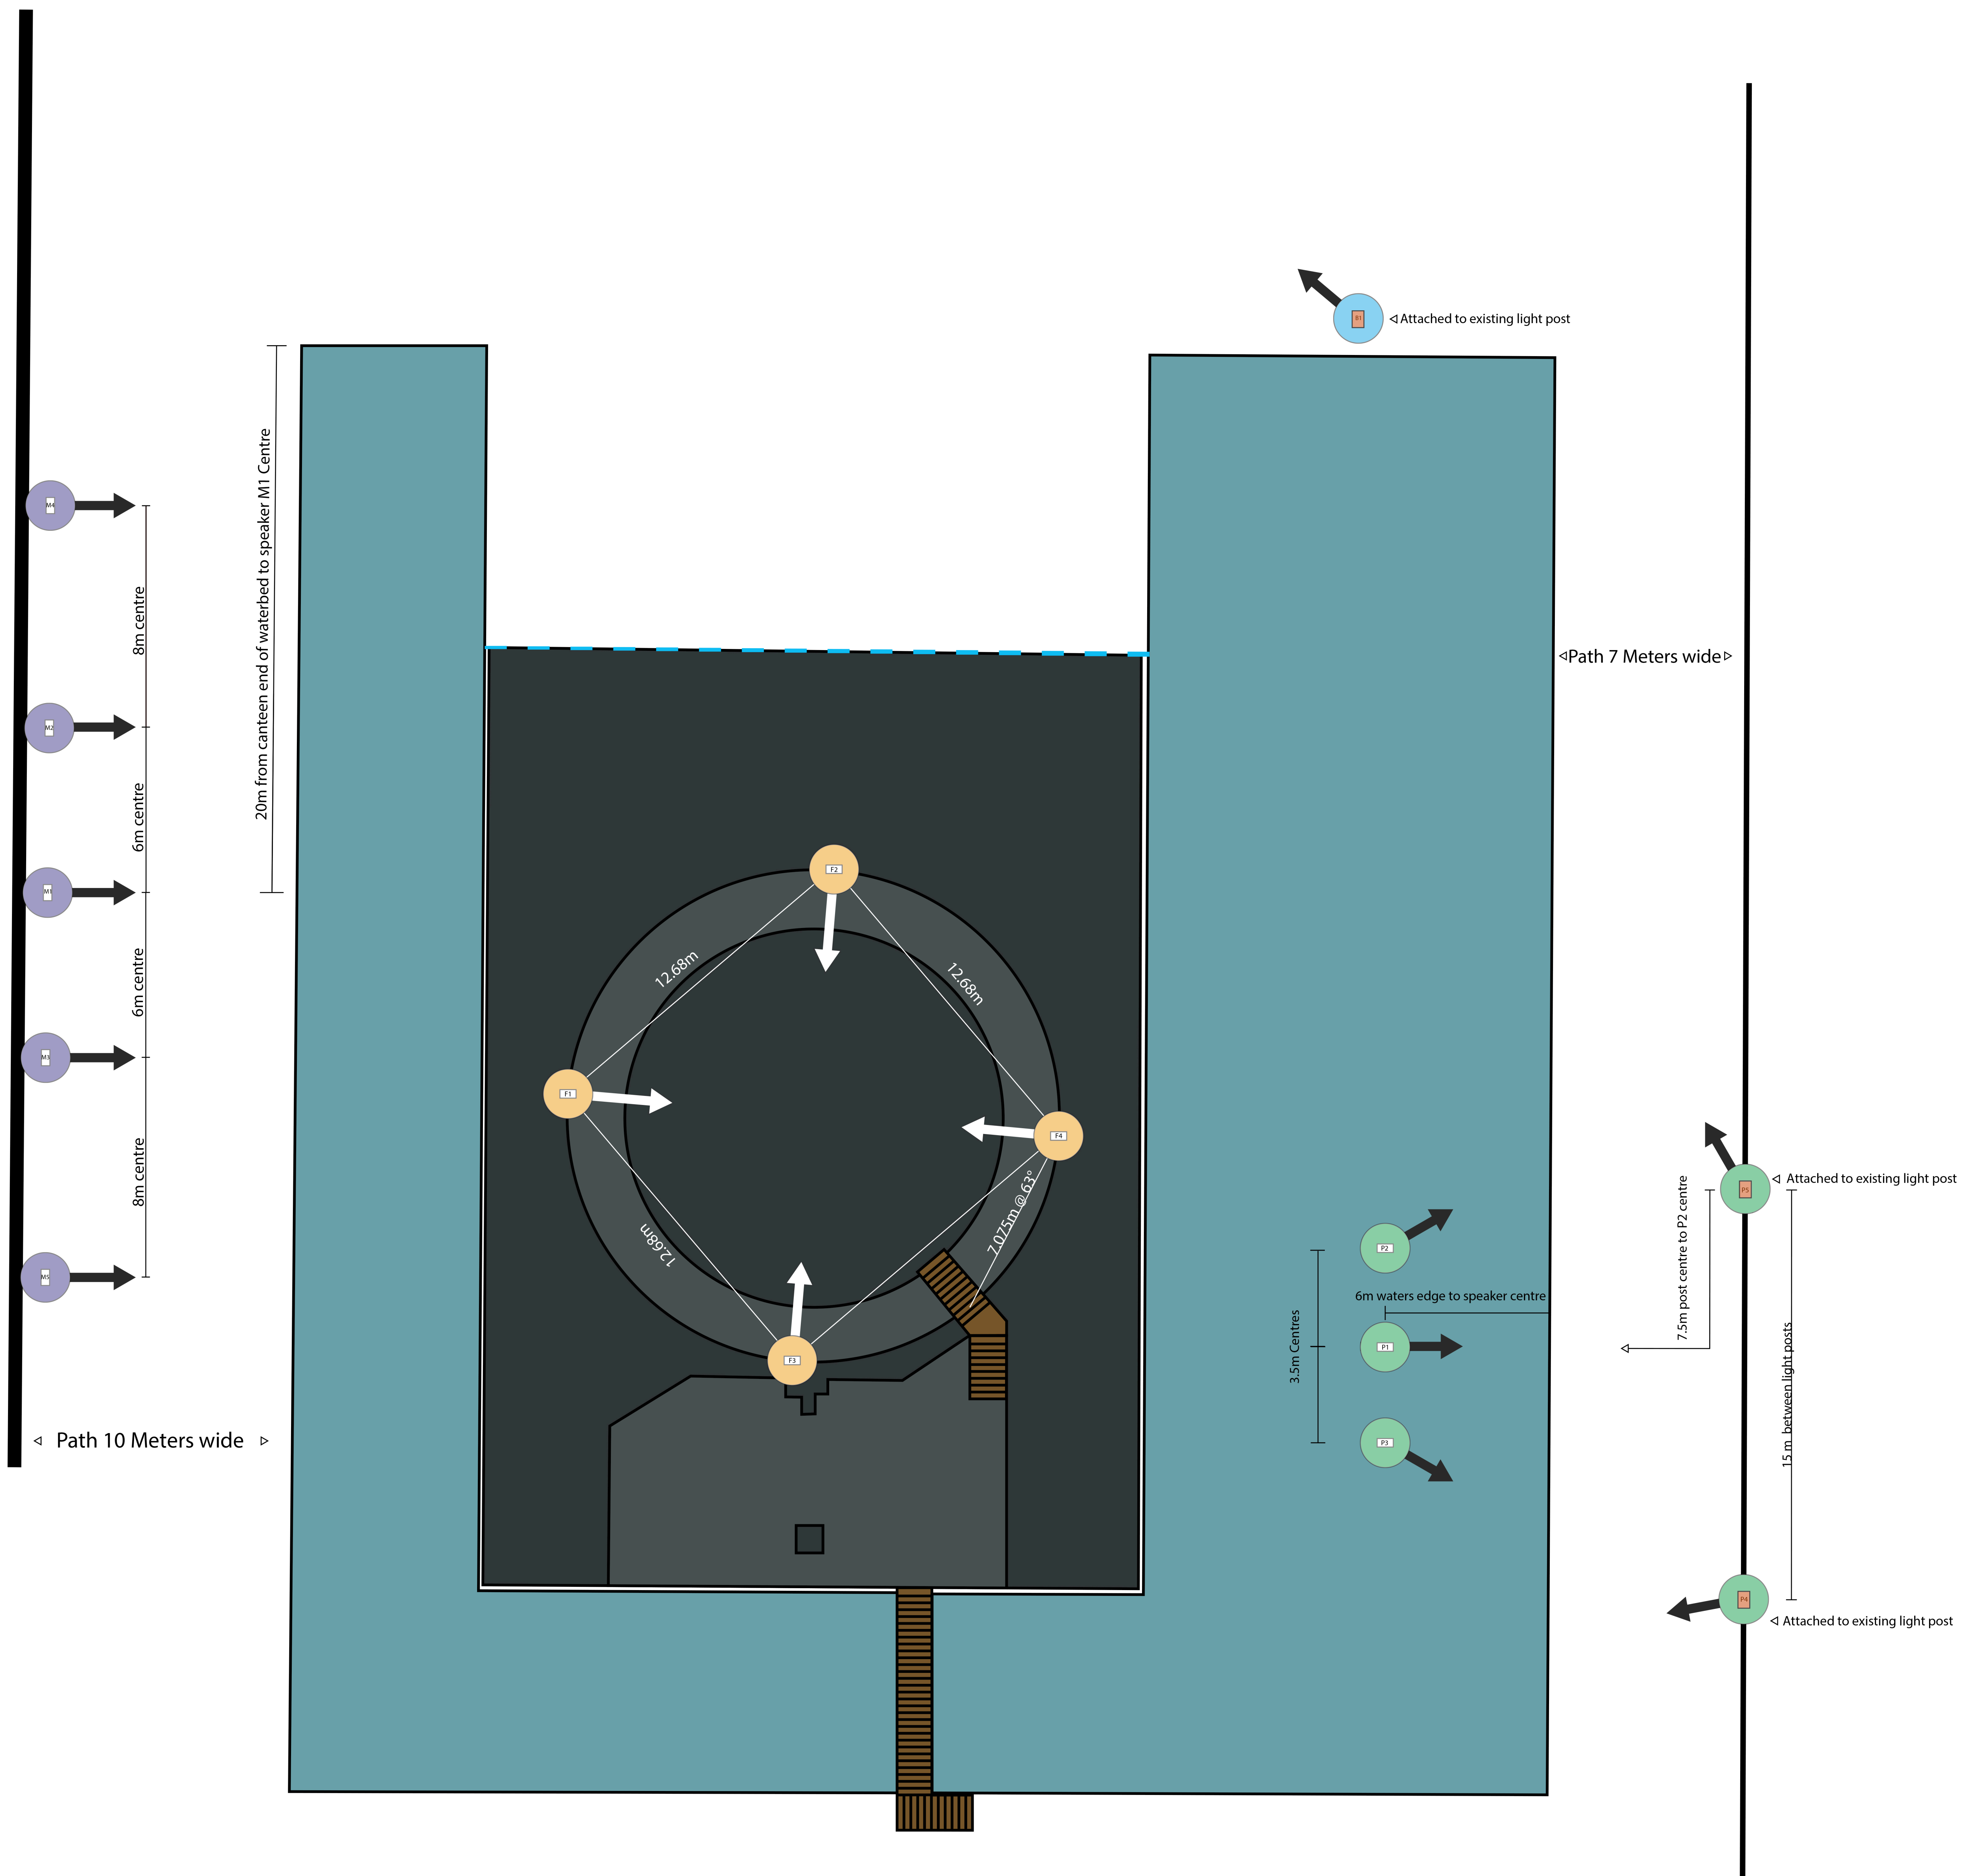



Scale 1:100

1 metre

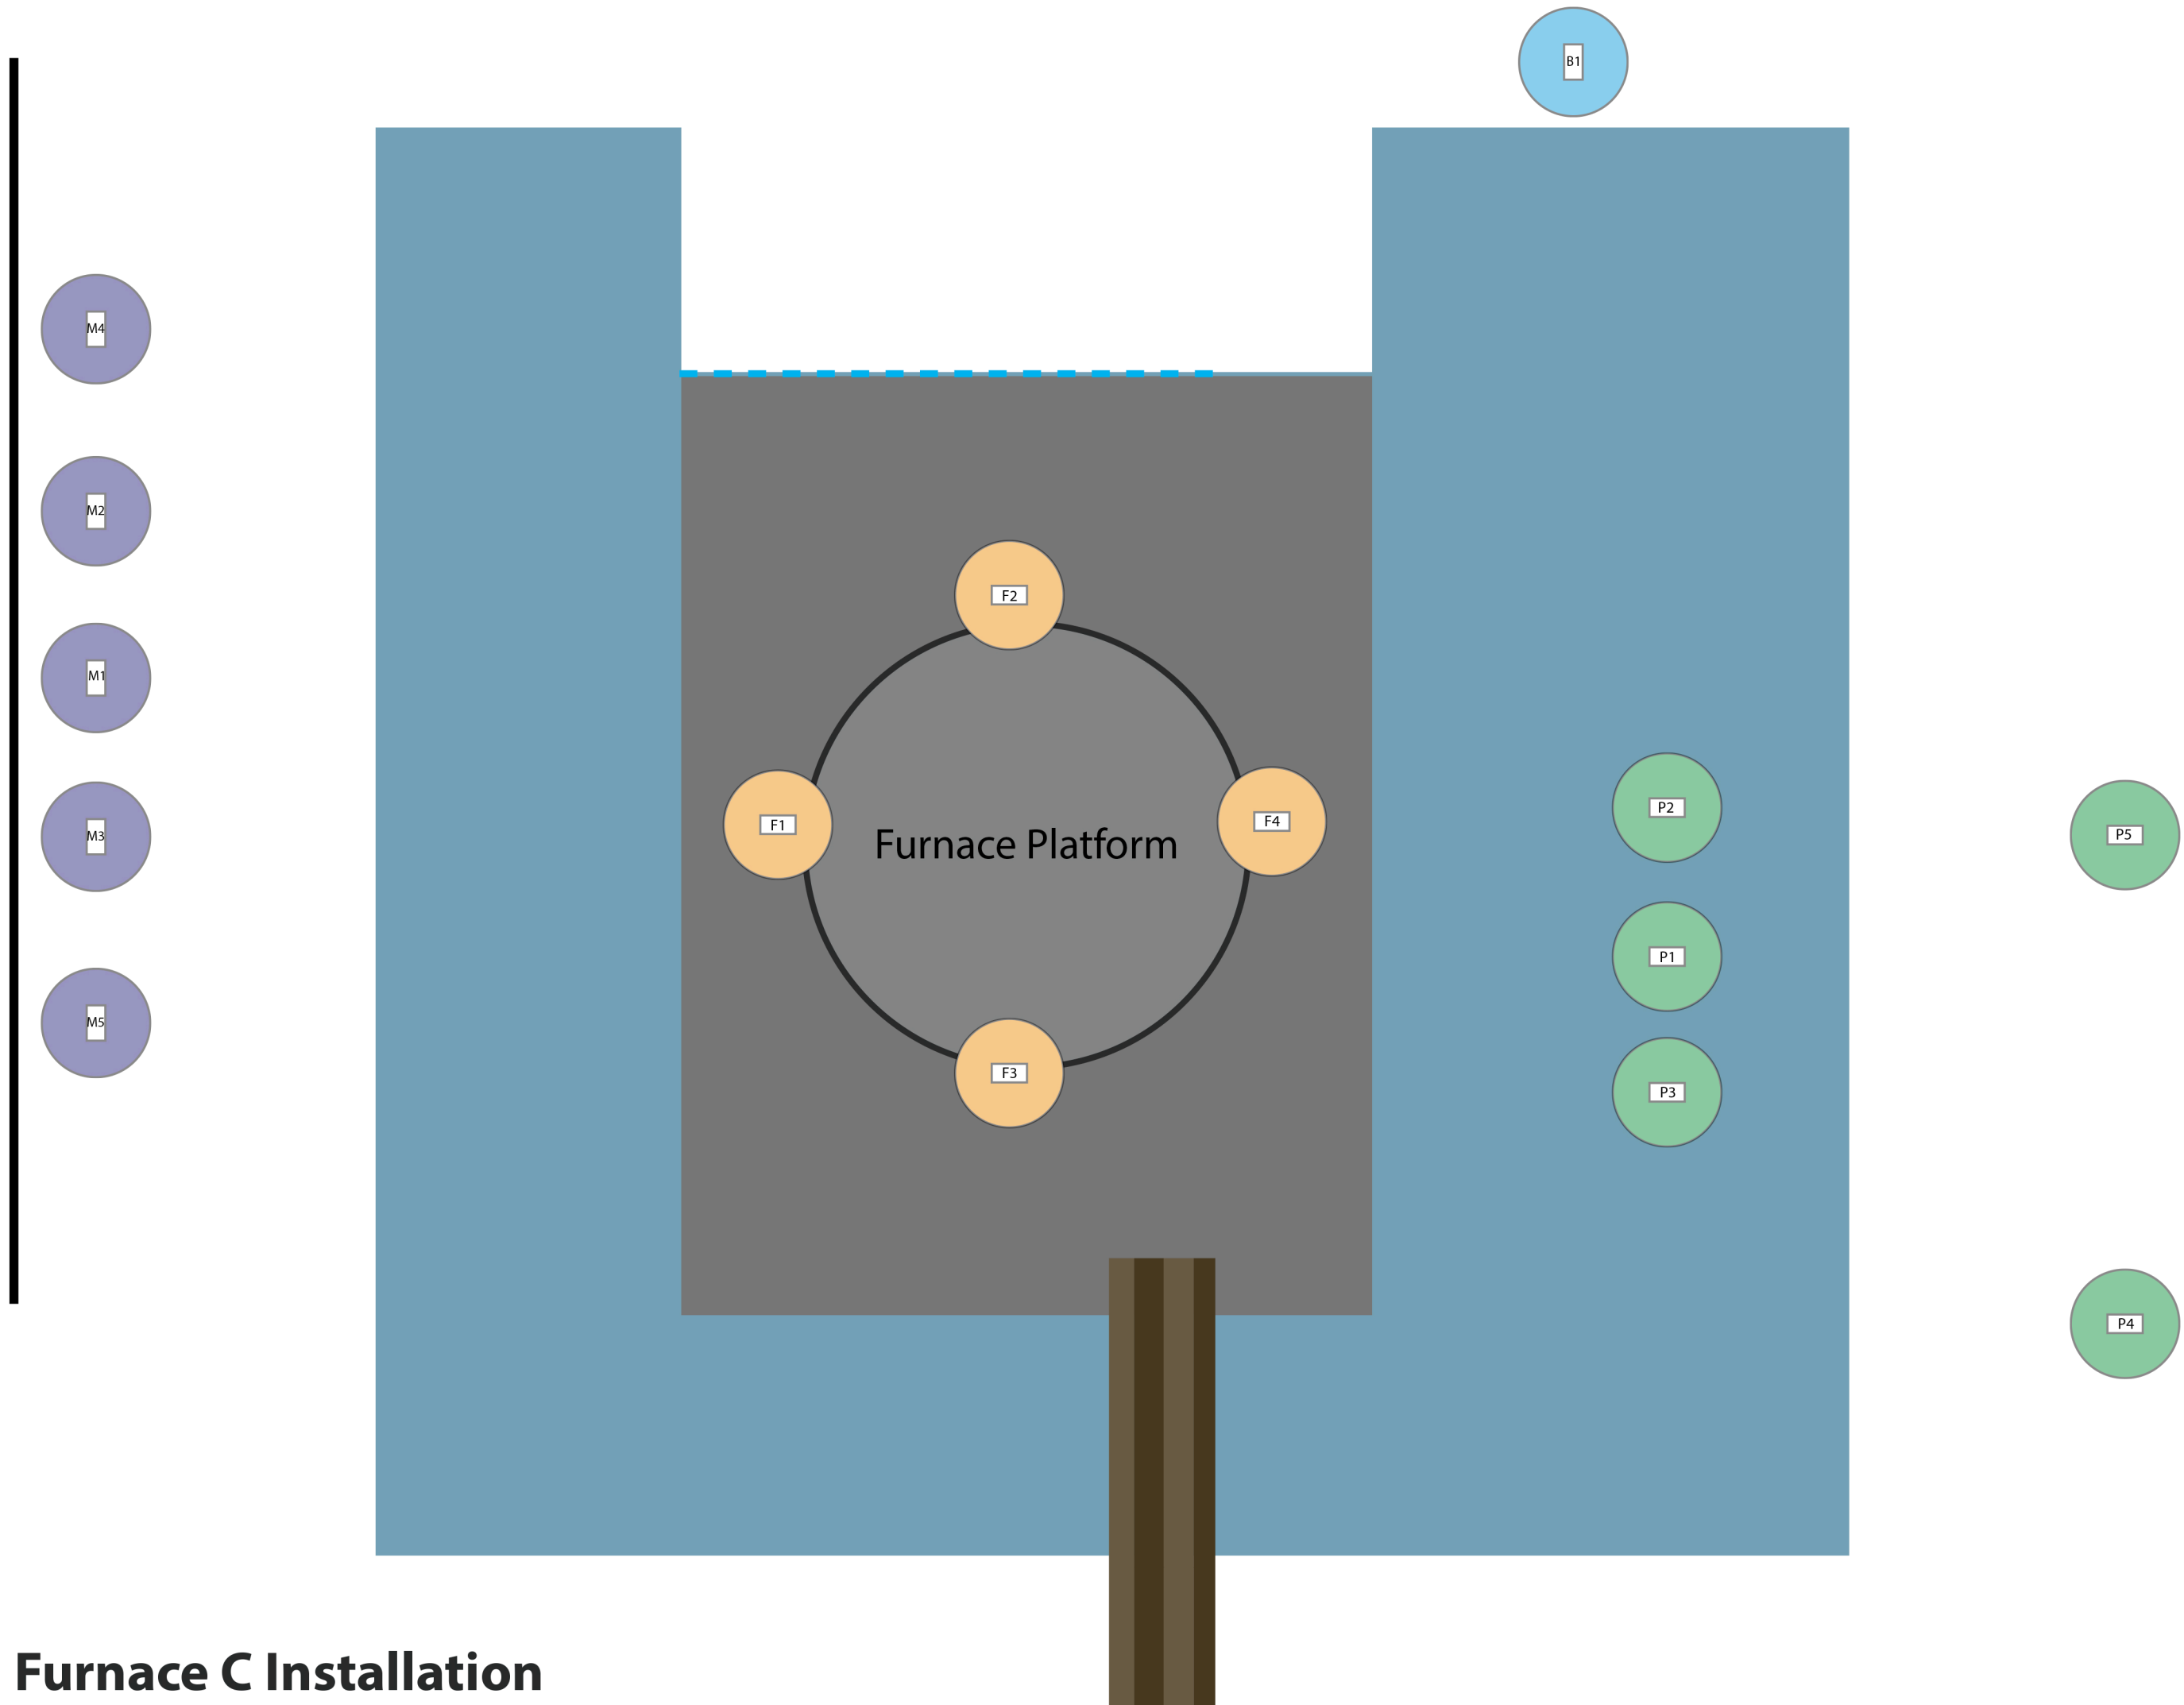

Furnace C Installation

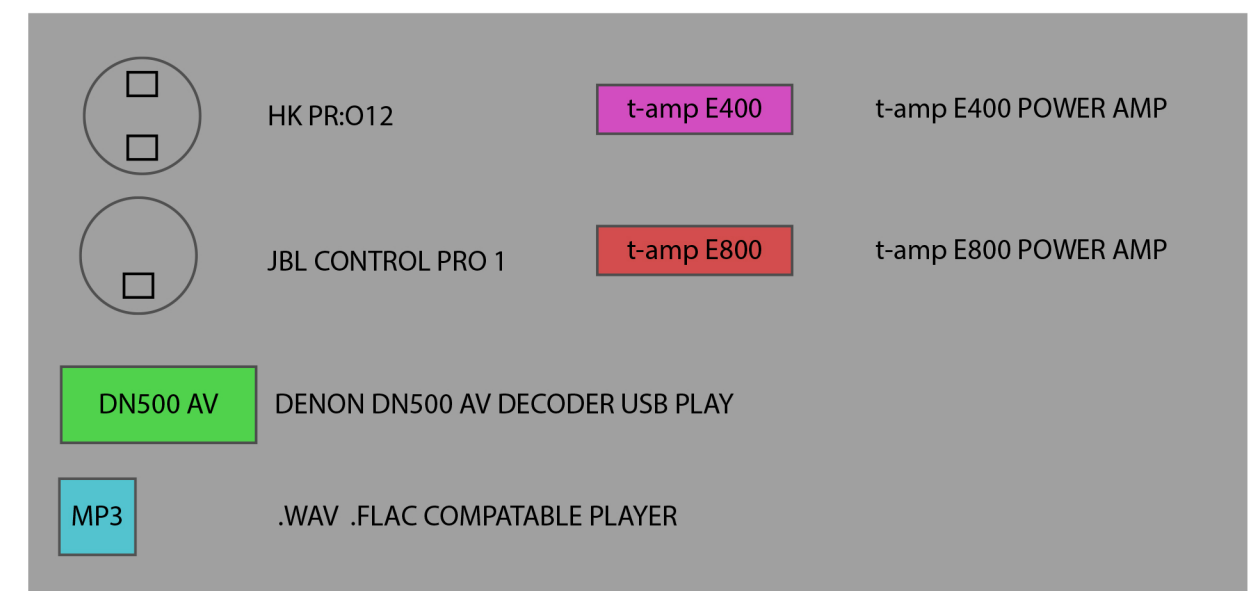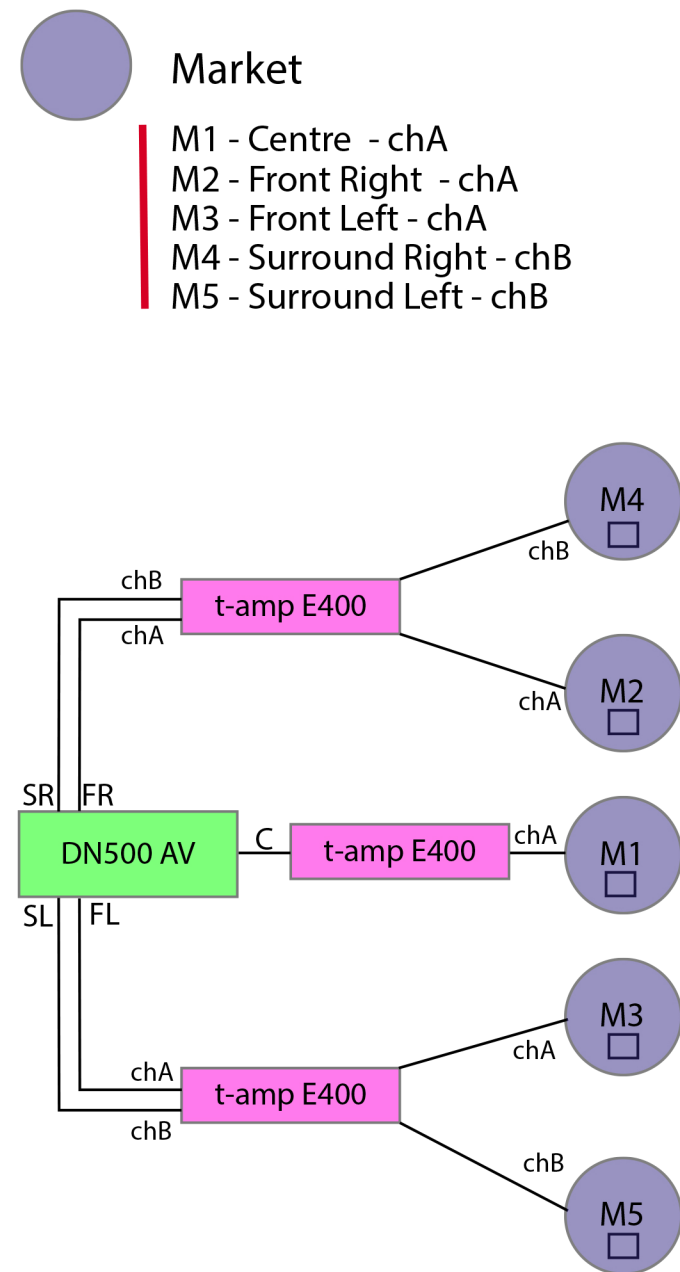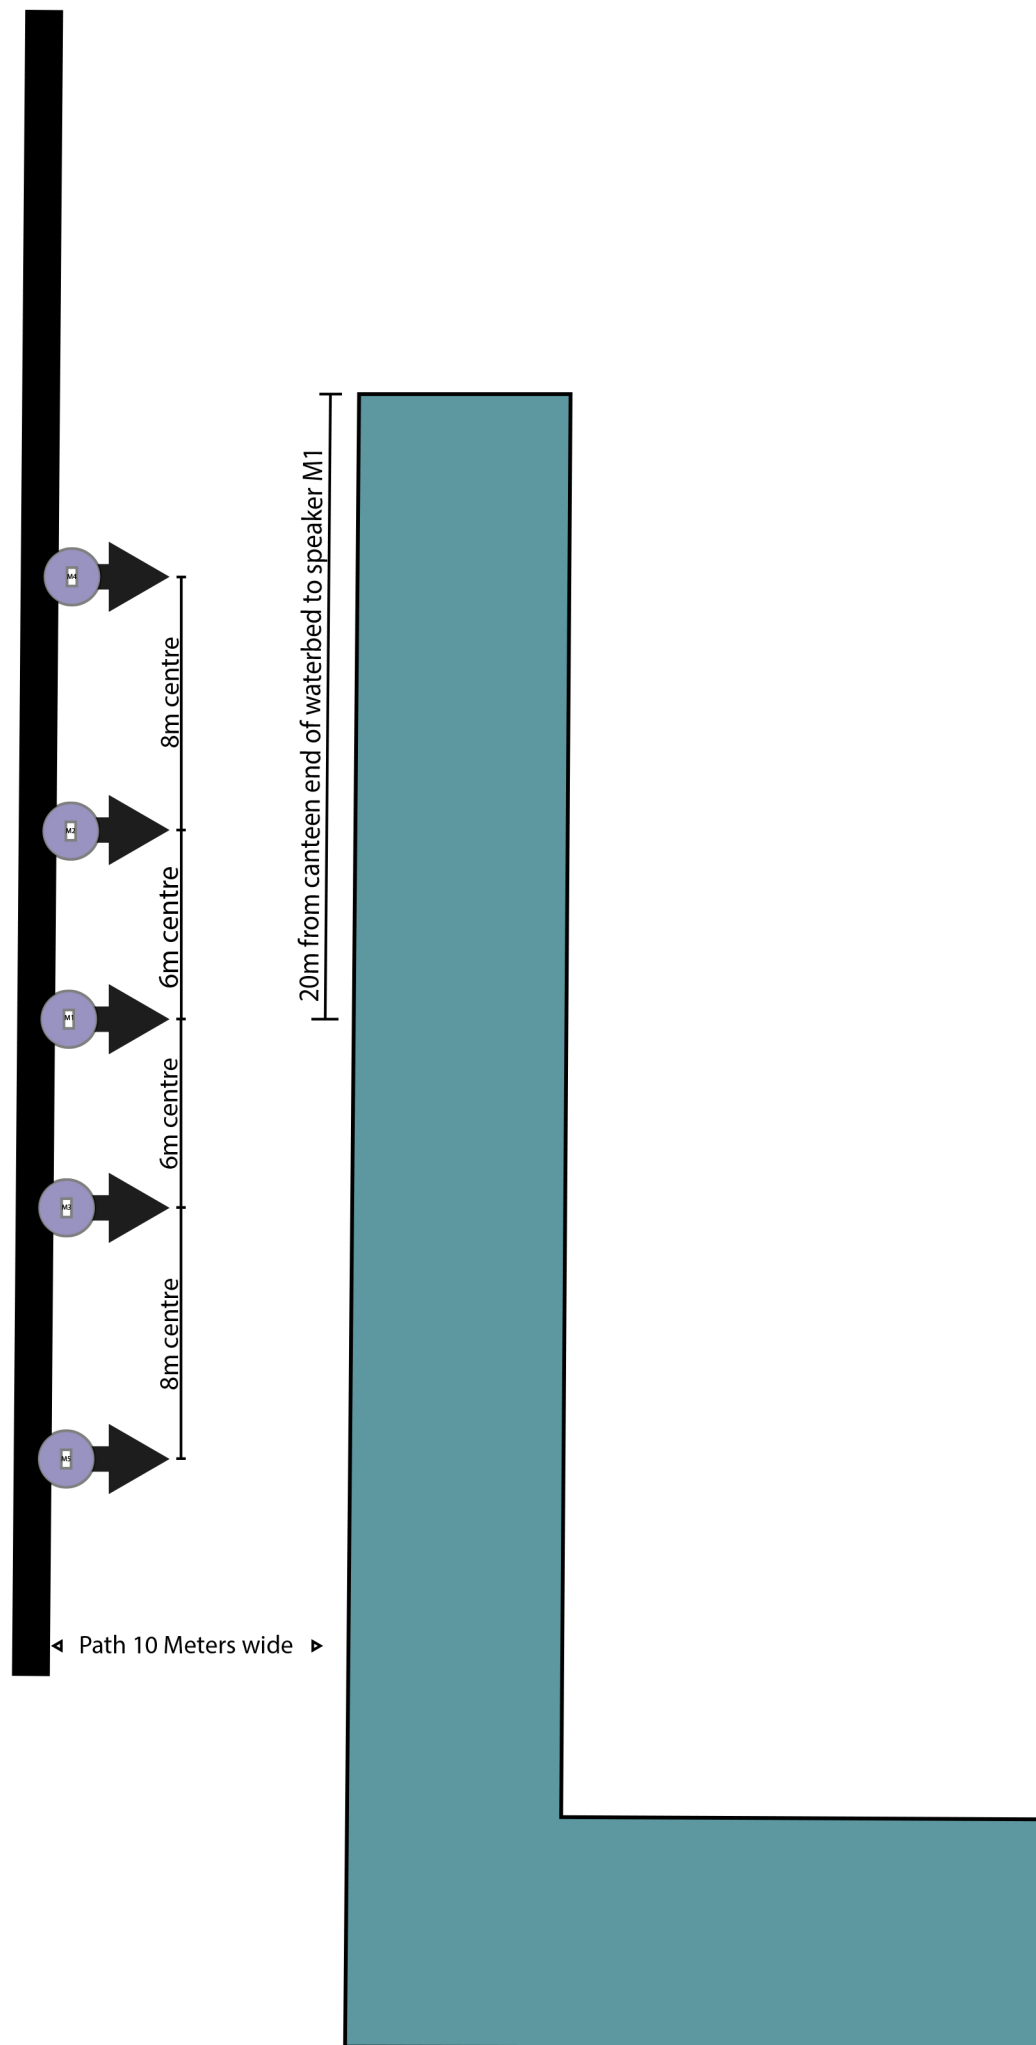

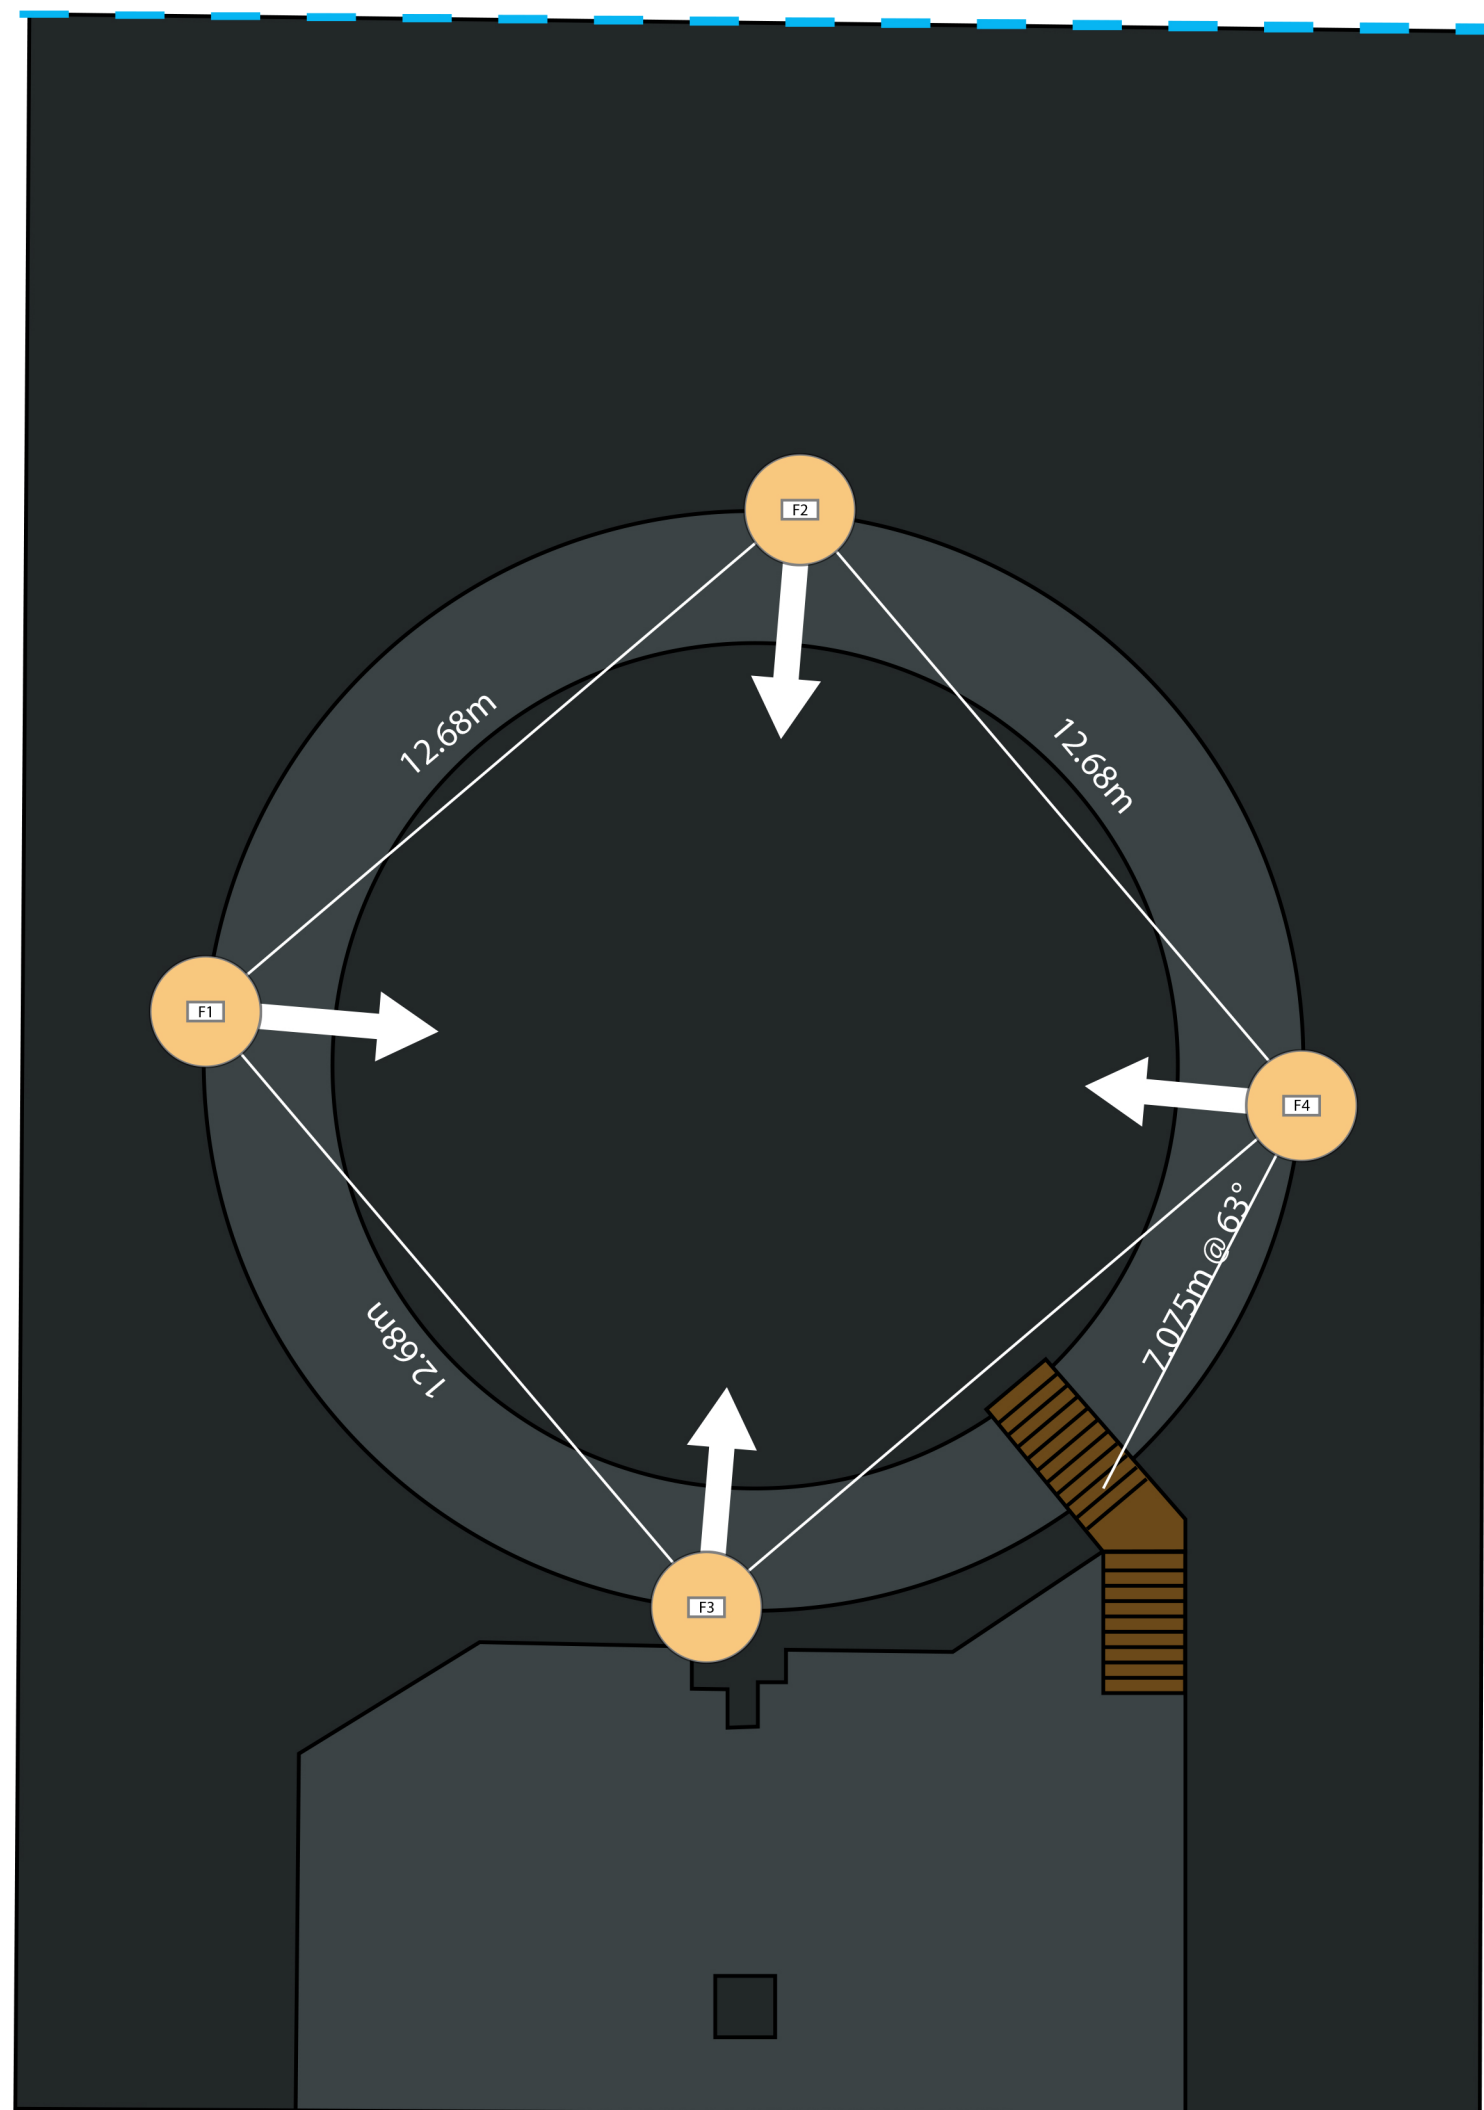

- Furnace
- F1 - Front Left - chA
- F2 - Front Right - chB
- F3 - Surround Left - chA
- F4 - Surround Right - chB

